


ESQUEMA DE POLIGONAL  
“Estudio Ampliación Y Conexión Av. Diagonal Doñihue Av. Las Torres”  
DD1 - DD2 - DD3 - DD4 - DD5 - DD6 - DD7 - DD8 - DD9 - DD10 - DD11 - DD12-G02

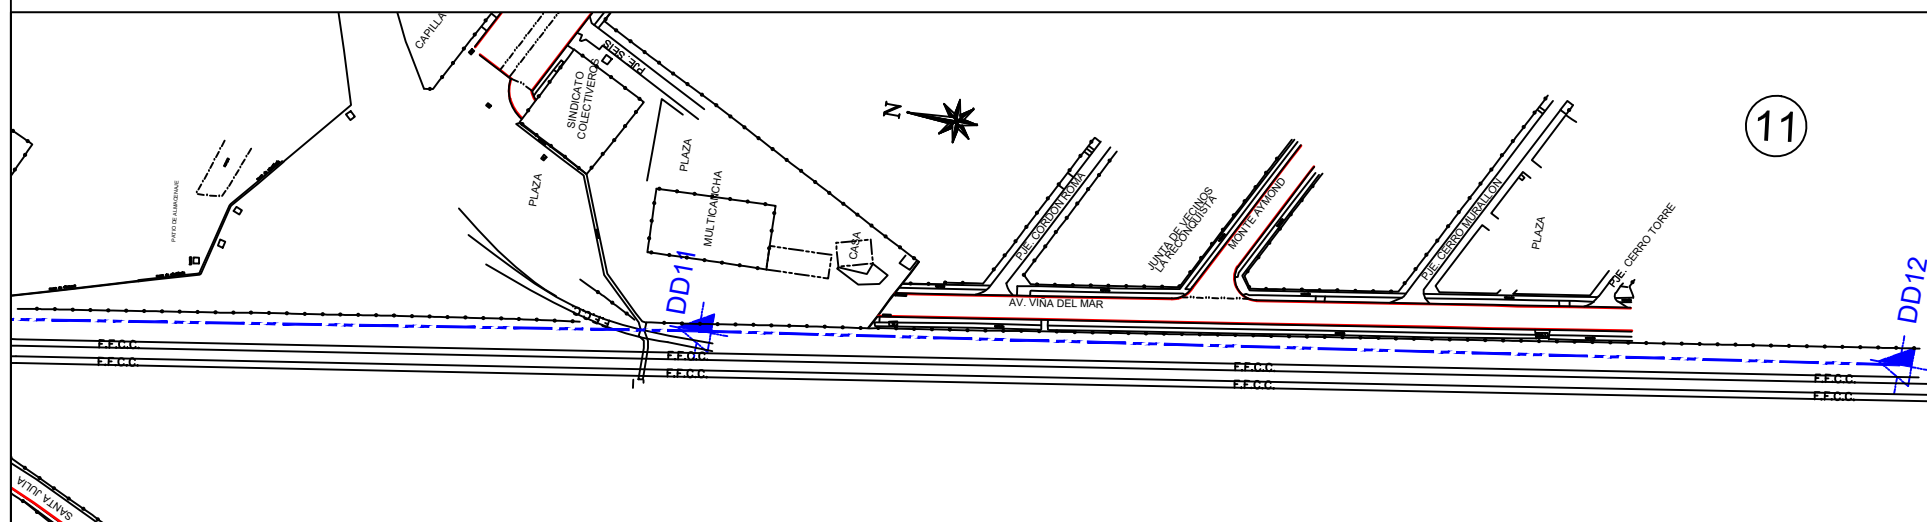

ESQUEMA DE LAMINACION

s/e

